


Midstate UV612 UV612-SL

SECTION BB

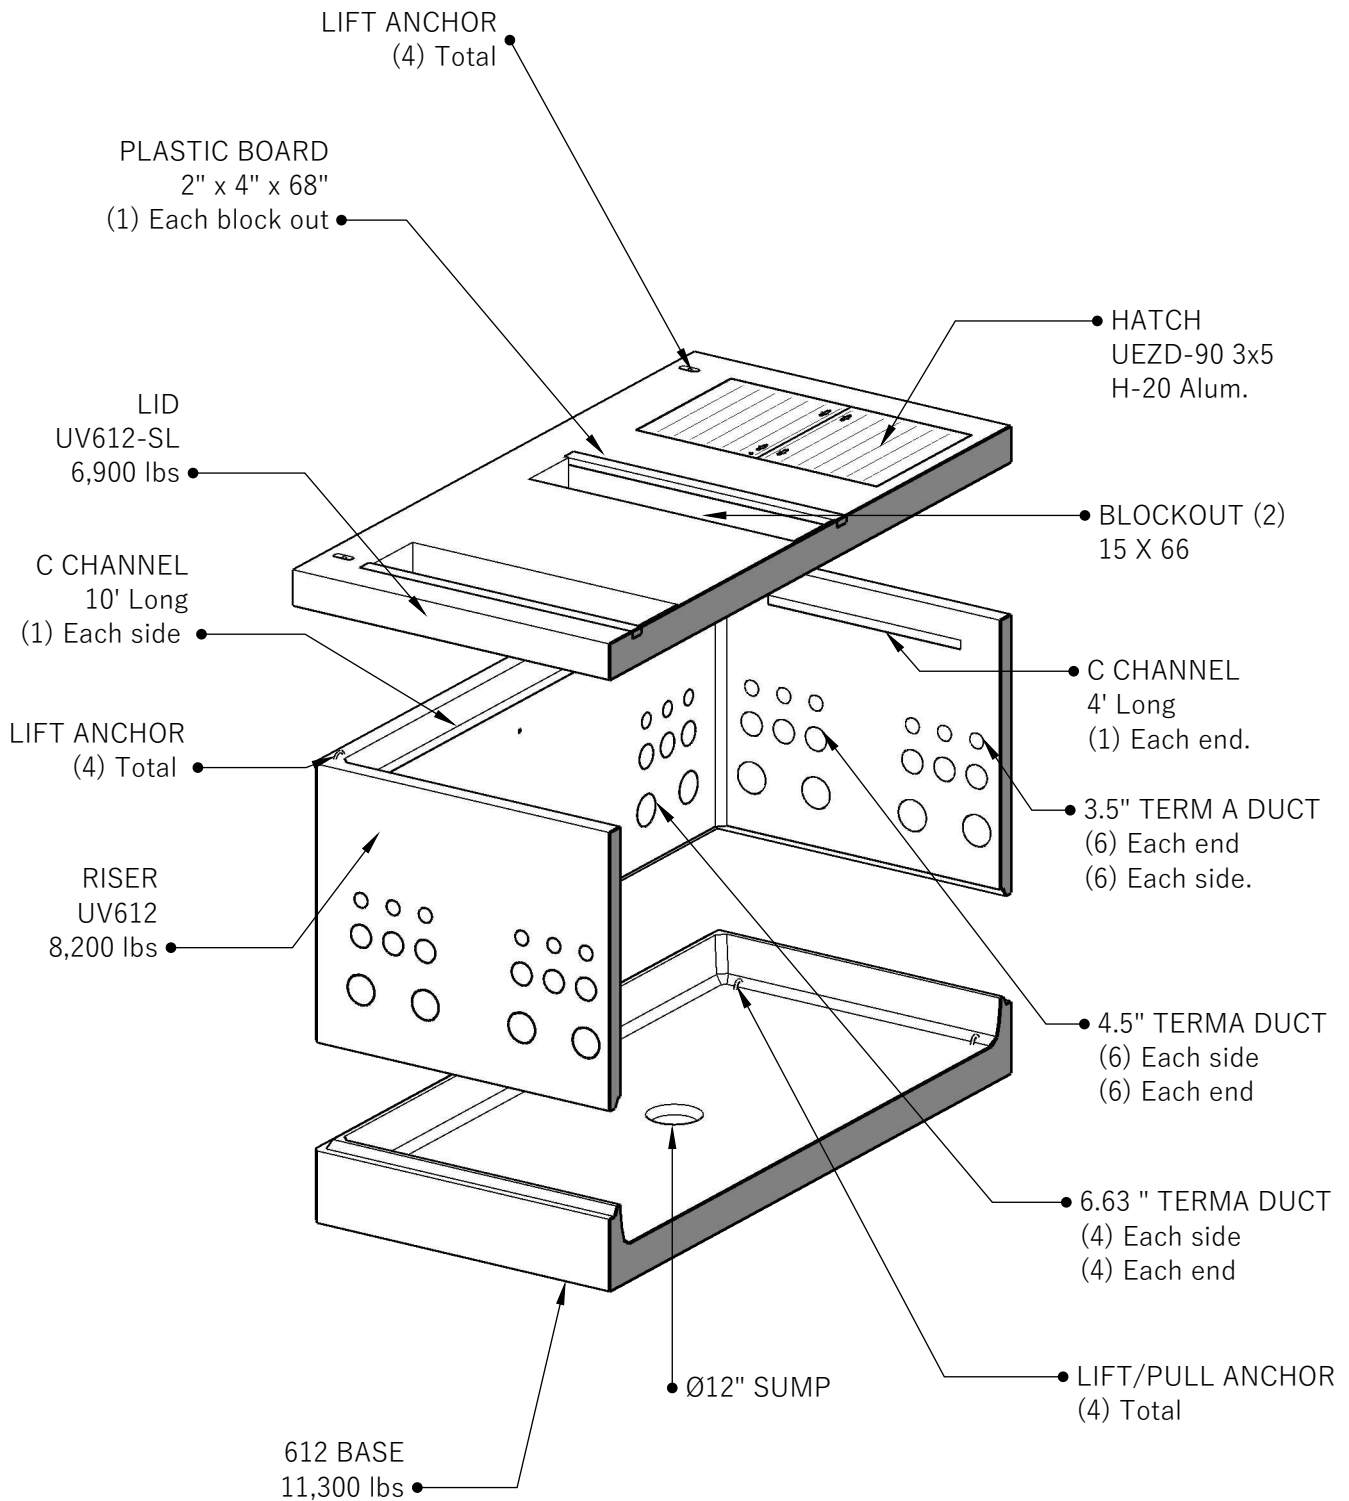

Customer: Midstate Electric

Project:

Product: Midstate UV612
UV612-SL




**Midstate UV612
UV612-SL**


541-923-3272
1111 NE 11TH ST.
REDMOND, OR
97756

Midstate UV612 UV612-SL


PLAN VIEW

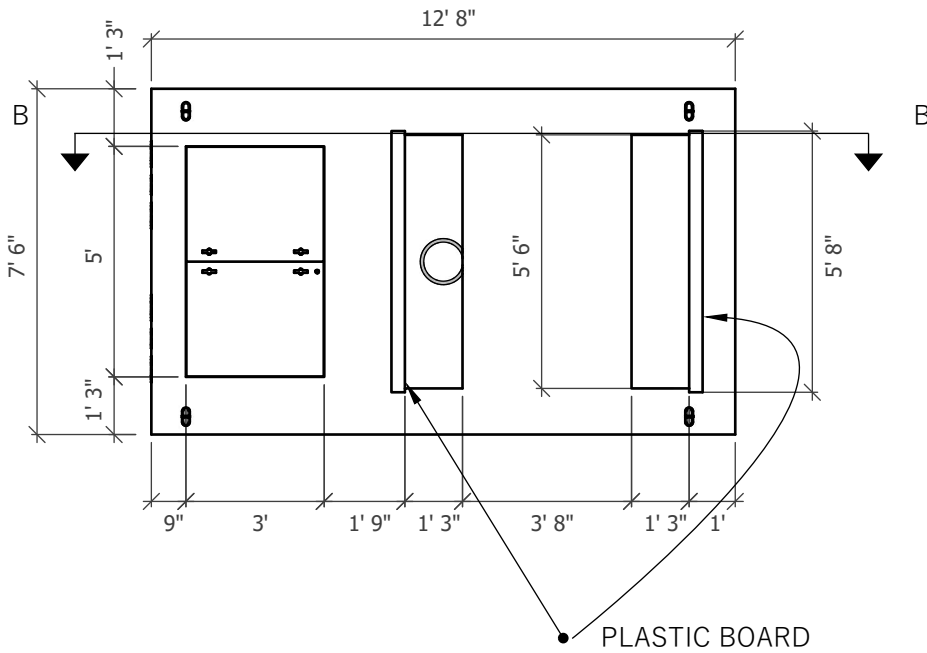

SIDE VIEW

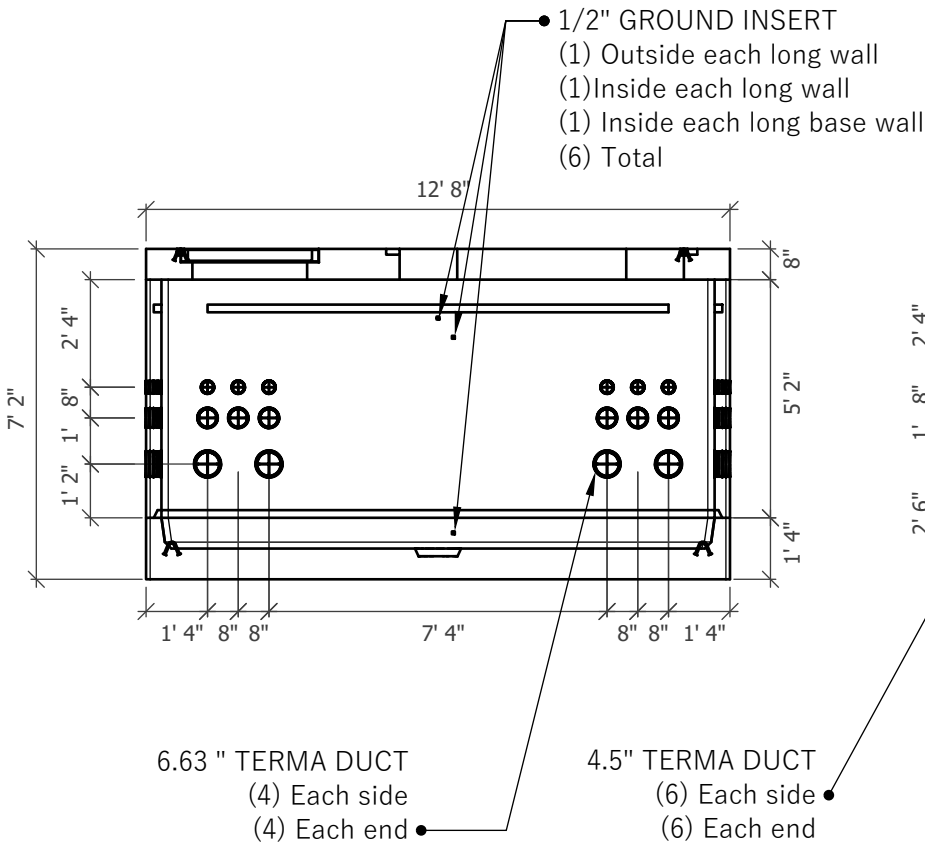

END VIEW

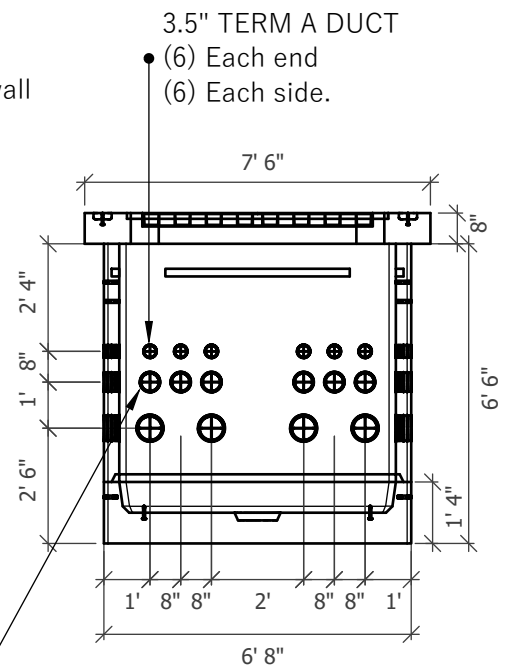

Customer: Midstate Electric

Project:

Product: Midstate UV612
UV612-SL



**Midstate UV612
UV612-SL**

541-923-3272
1111 NE 11TH ST.
REDMOND, OR
97756